



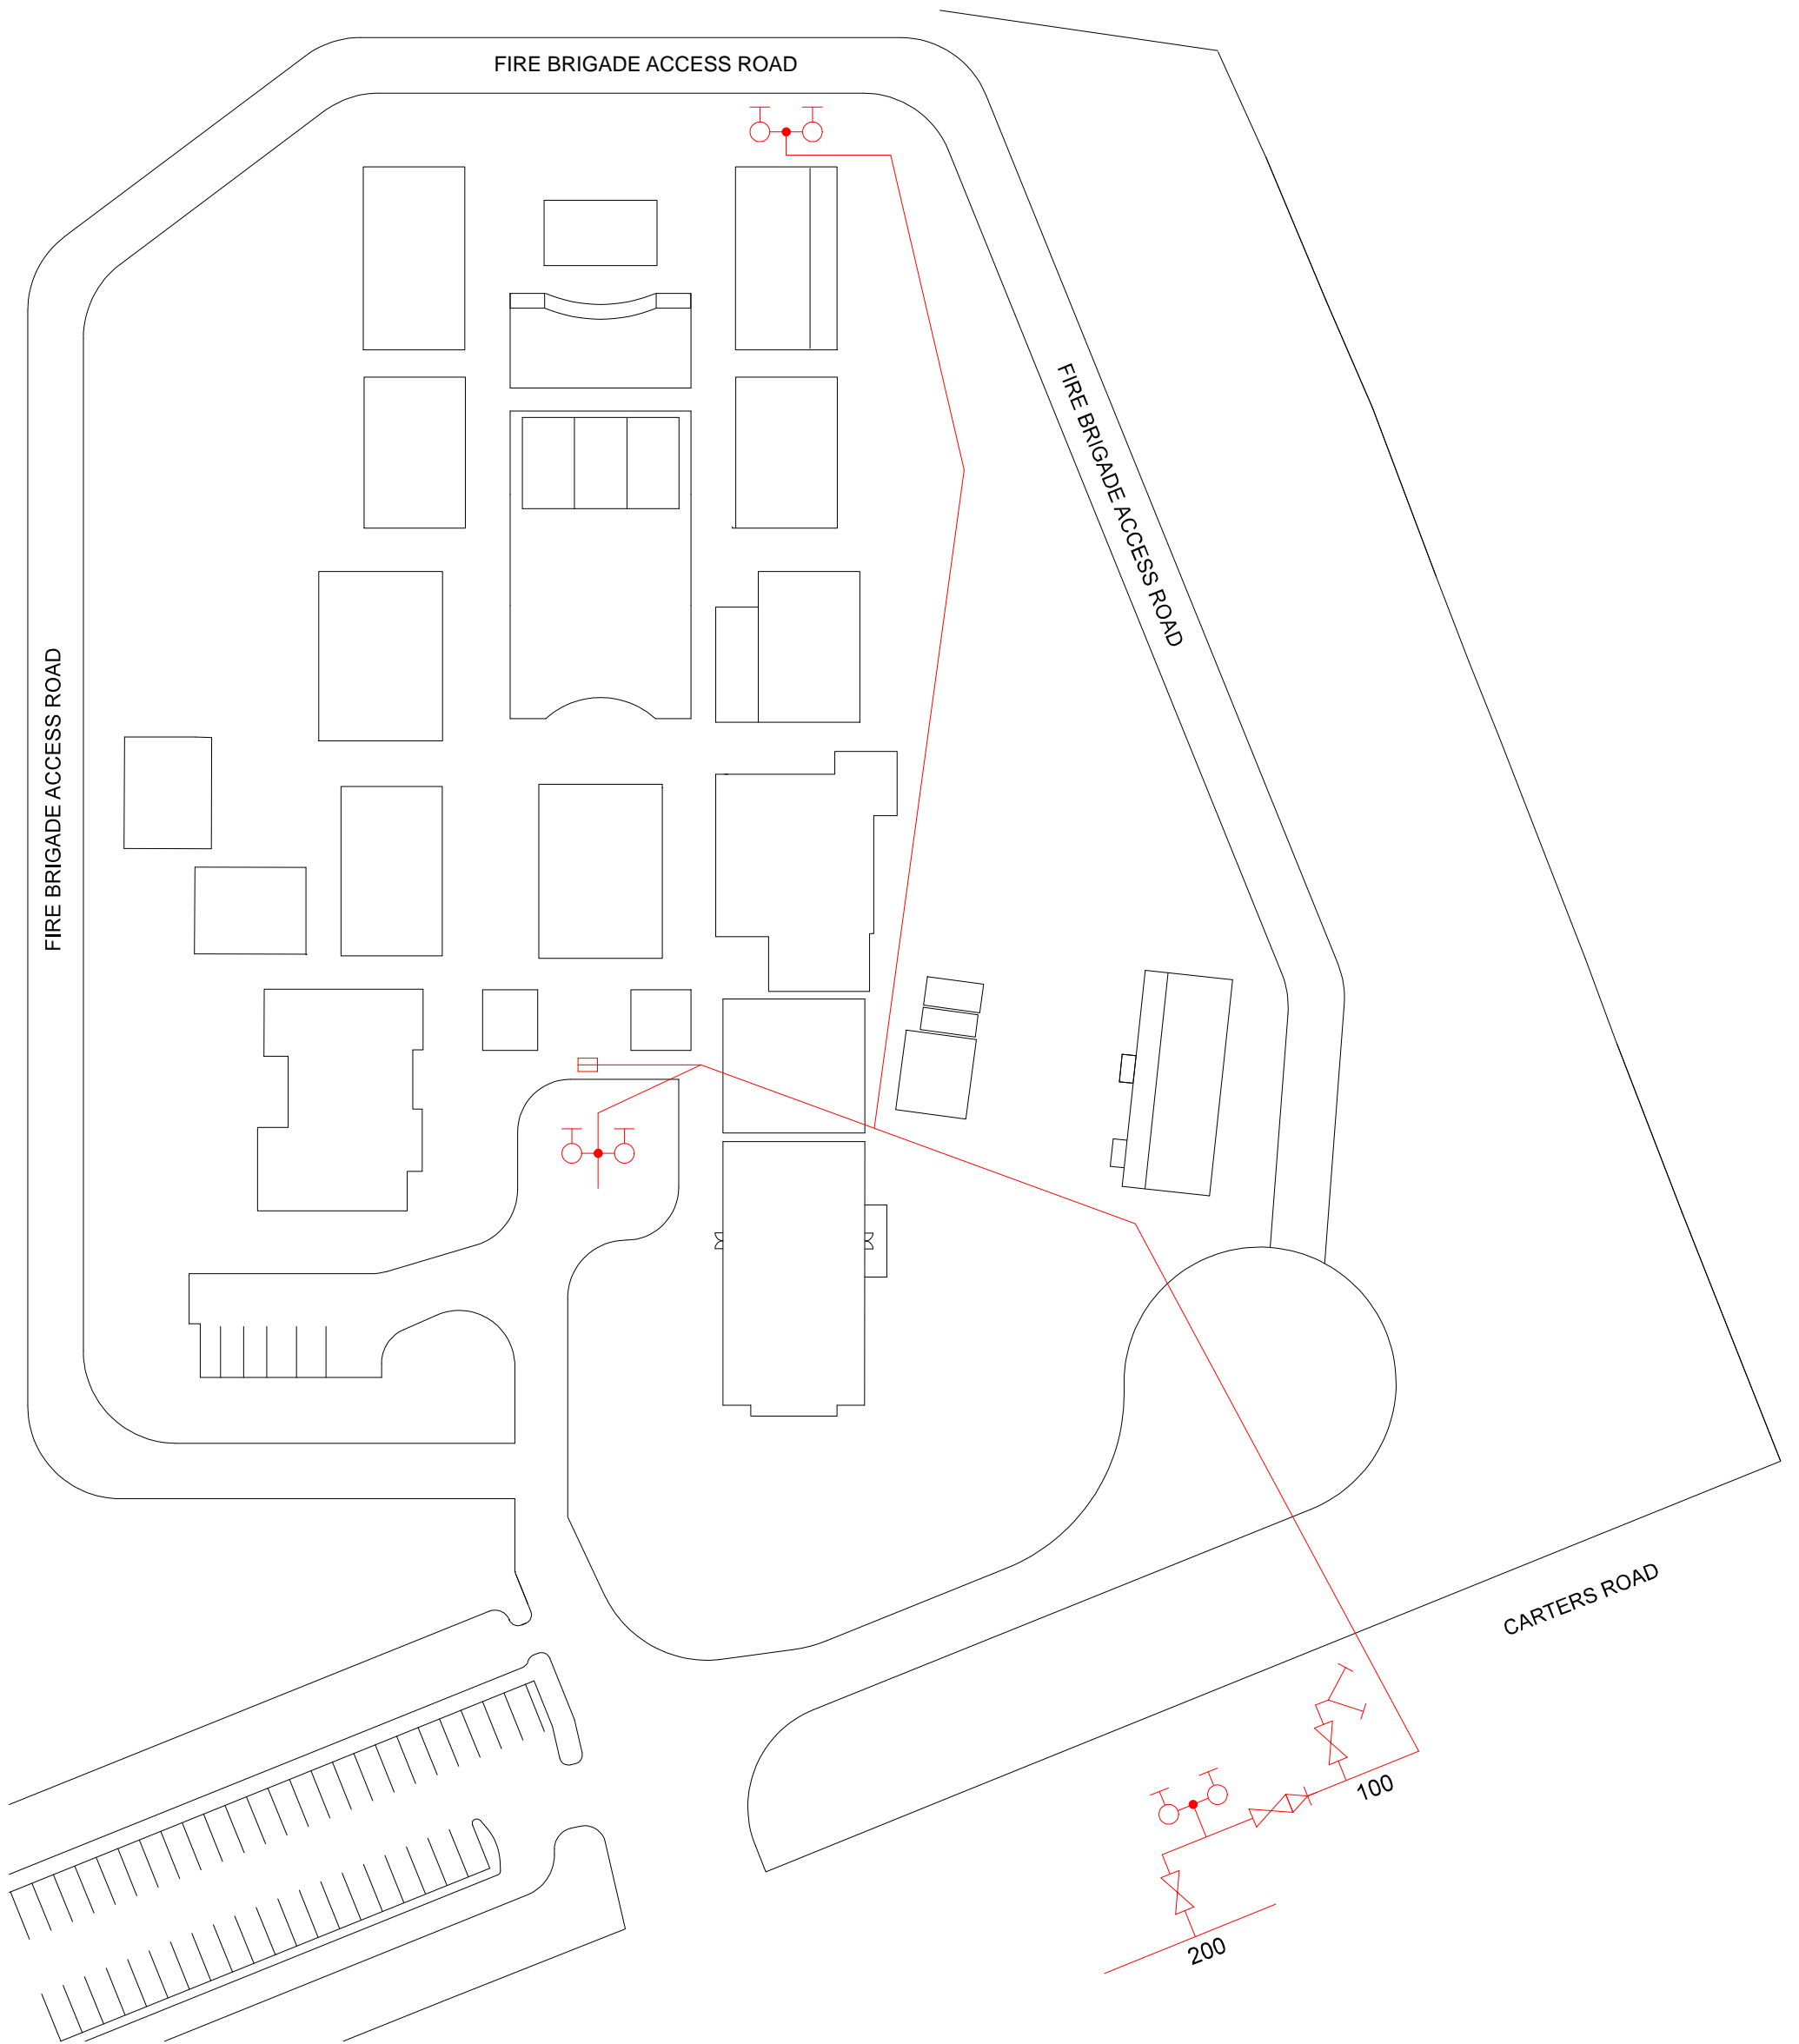


HYDRANT BLOCK PLAN

YOUR BUILDING, YOUR SUBURB

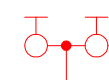

LEGEND

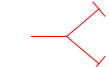-  ABOVE GROUND HYDRANT
-  ISOLATING VALVE
-  NON-RETURN VALVE
-  BOOSTER INLETS

SYSTEM INSTALLED 2009

SYSTEM INSTALLED BY: R L FLOCKHART 0418459025

MAINTAINED BY: UNKNOWN

TESTED BY: SURVIVAL SOLUTIONS

HEIGHT OF HIGHEST HYDRANT ABOVE BOOSTER: 1.00m

SYSTEM DESIGN: 22.5 L/s @ 750 kPa

SYSTEM COMMISSIONING TEST: 22.5 L/s @ 750kPa AT MOST HYDRAULICALLY DISADVANTAGED HYDRANT.