


EMERGENCY EVACUATION SITE PLAN

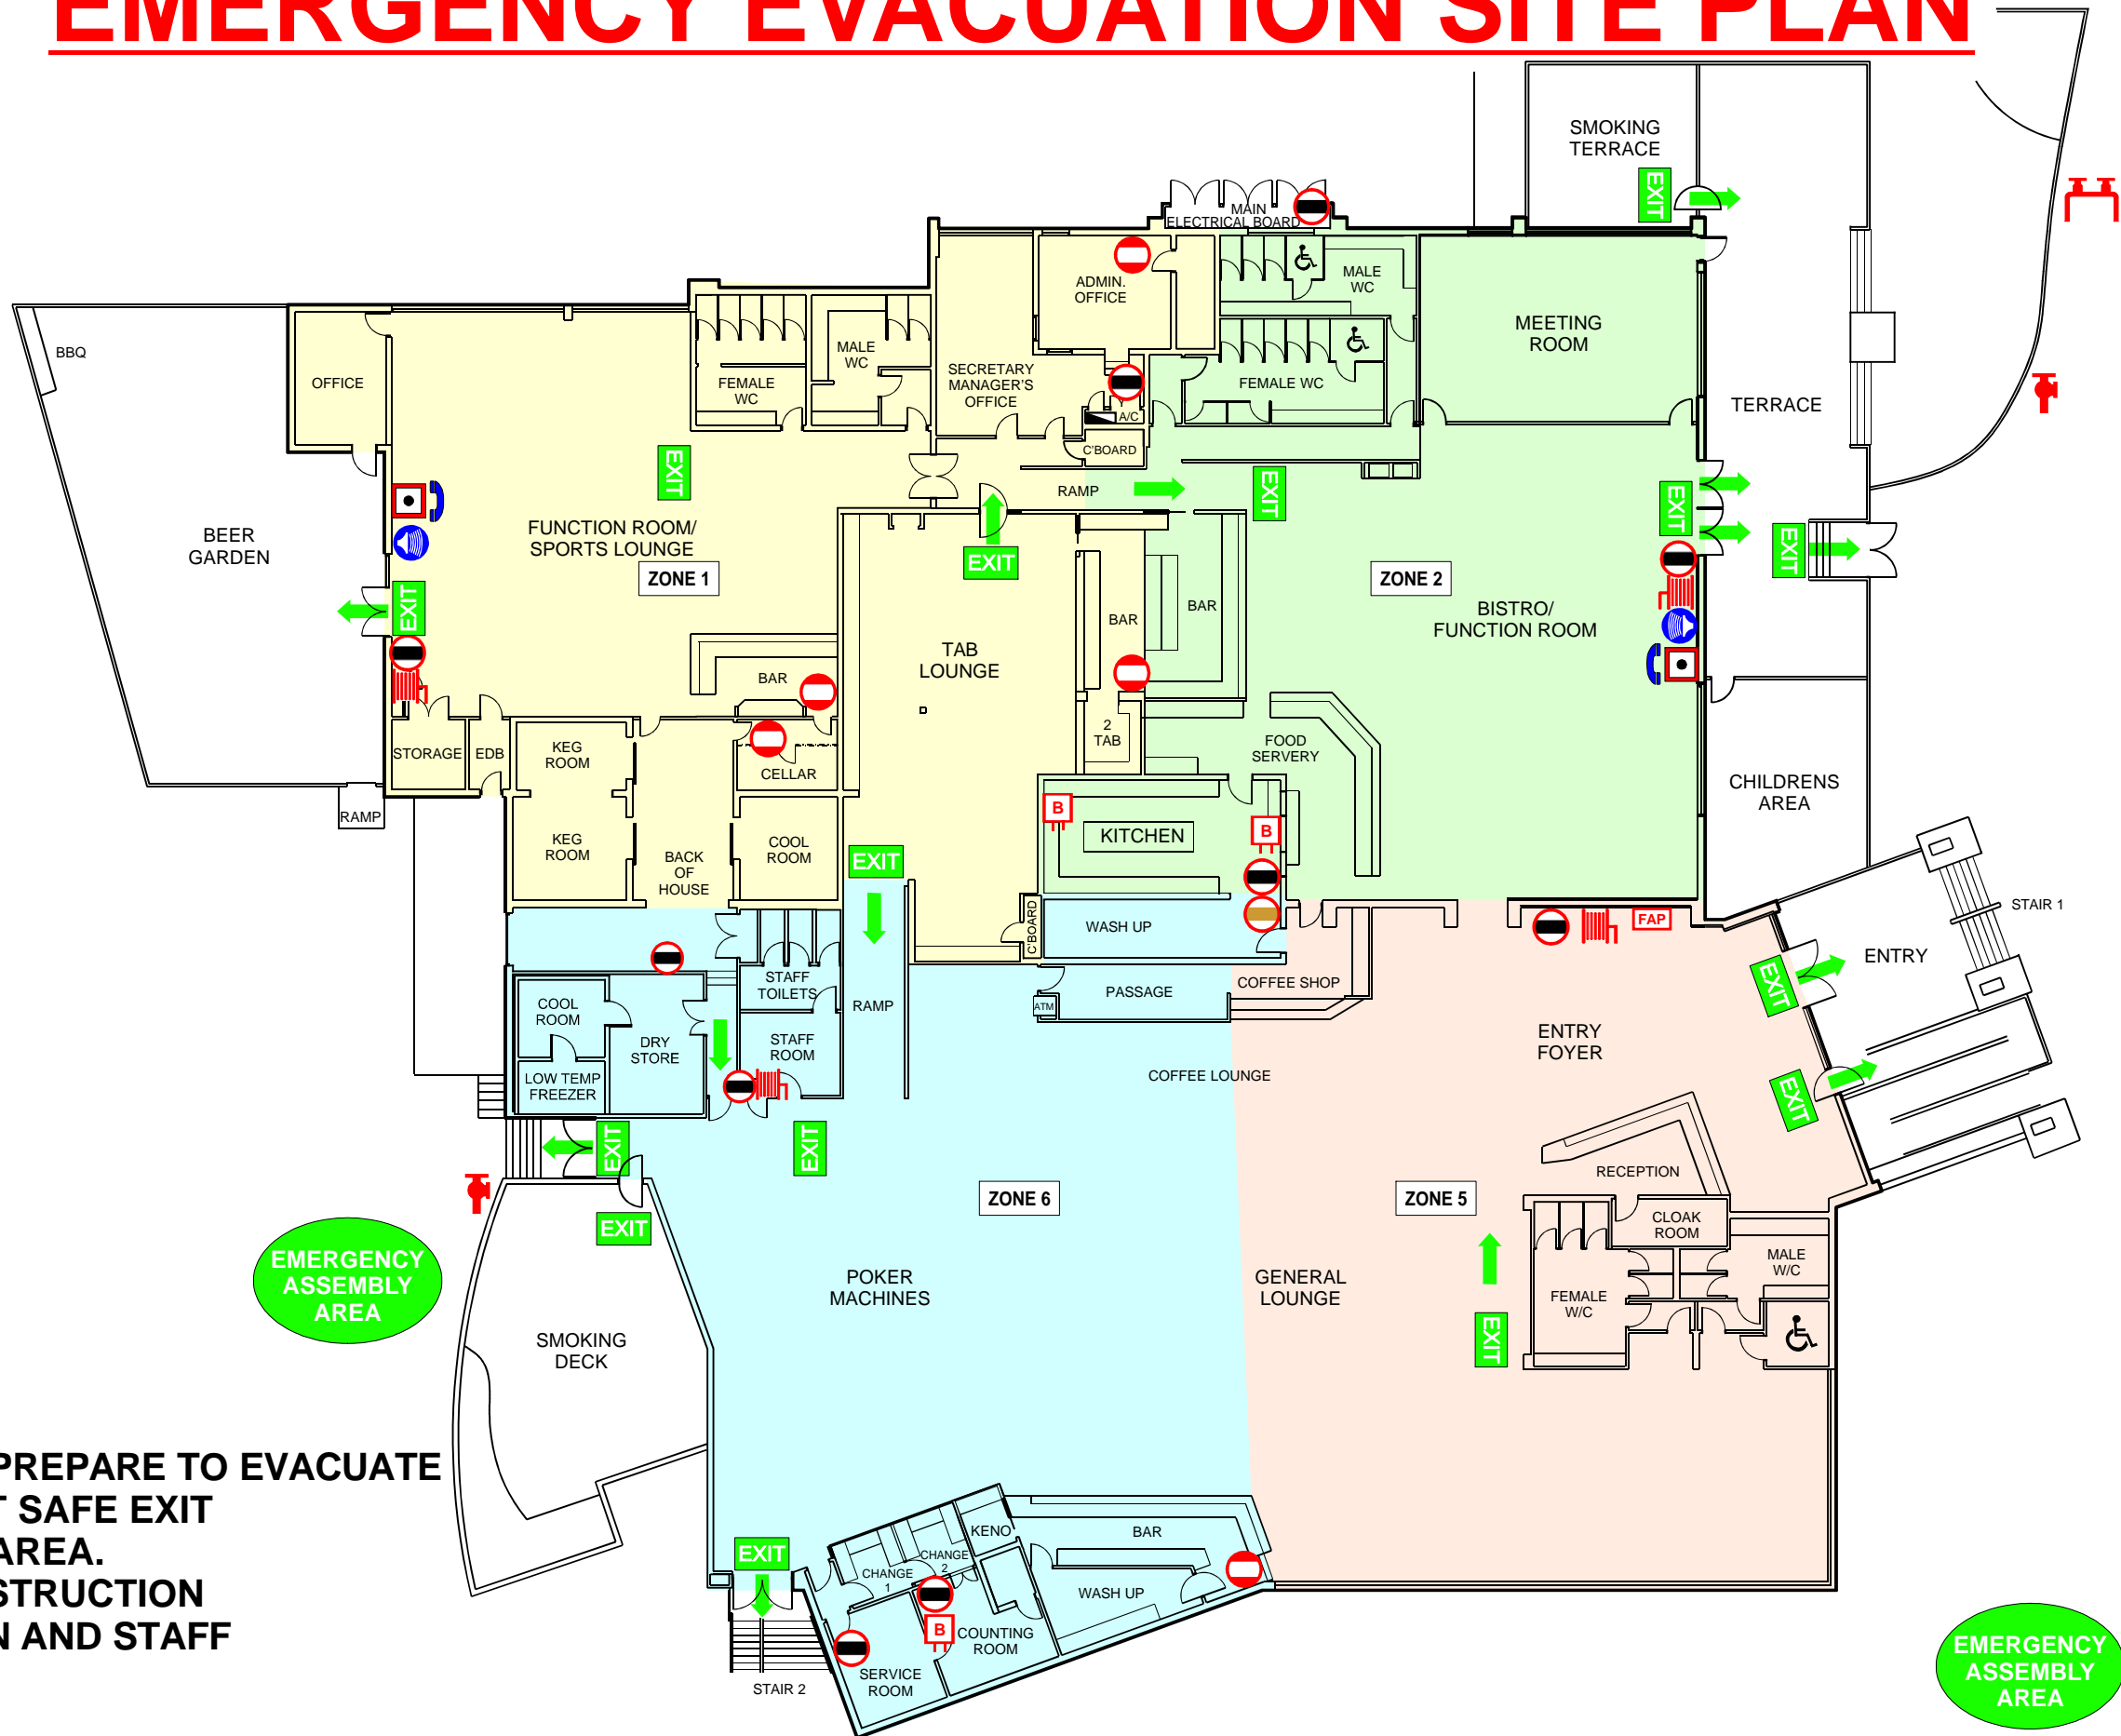

FIRE ALARM

UPON FIRE ALARM PREPARE TO EVACUATE THROUGH NEAREST SAFE EXIT TO THE ASSEMBLY AREA. AWAIT FURTHER INSTRUCTION FROM FIRE WARDEN AND STAFF

EMERGENCY ASSEMBLY AREA

EMERGENCY ASSEMBLY AREA

CENCO Australia Pty Ltd
 14 Gumleaf Close
 Erina NSW 2250
 ACN 091 636 127
 Phone: (02) 4365 5052 Fax: (02) 4365 5062 Email: cenco@bigpond.net.au

LEGEND	
	CO2 FIRE EXTINGUISHER
	DCP FIRE EXTINGUISHER
	WET CHEMICAL FIRE EXTINGUISHER
	FIRE BLANKET
	FIRE HOSE REEL
	FIRE HYDRANT STANDPIPE
	BOOSTER
	FIRE ALARM PANEL
	EWS
	EWS PHONE BREAK GLASS
	EGRESS ROUTE

Survival Solutions
 Fire Protection • Safety • Lighting

UNIT 3, 14 RELIANCE DRIVE
 TUGGERAH
 NSW 2259
 PHONE: (02) 4351 0210
www.survivalsolutions.com.au

YOUR BUILDING
 YOUR SUBURB